




FRONT  
1:50

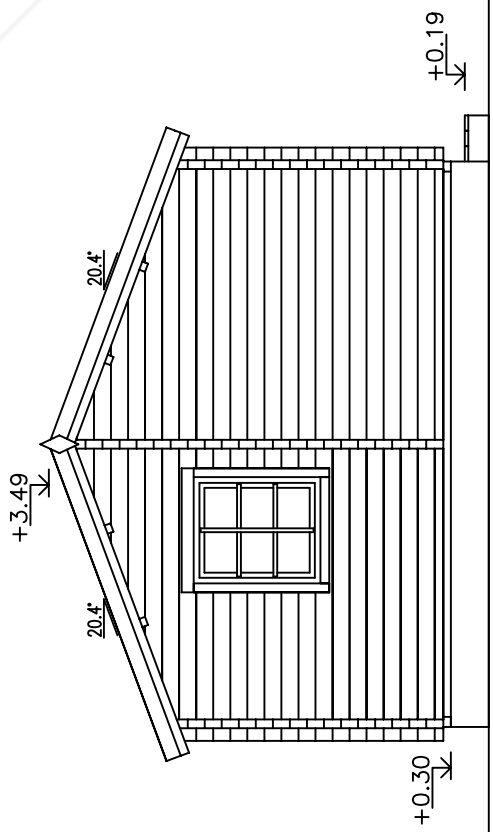

LEFT  
1:50

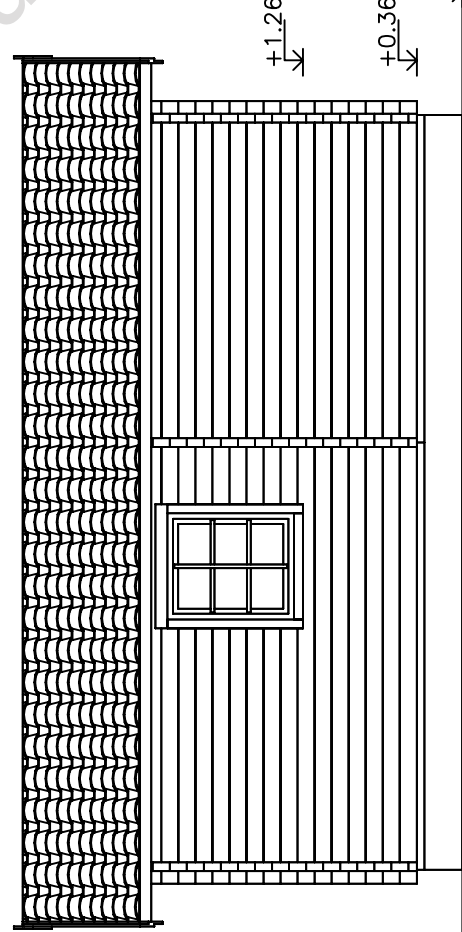



BACK  
1:50

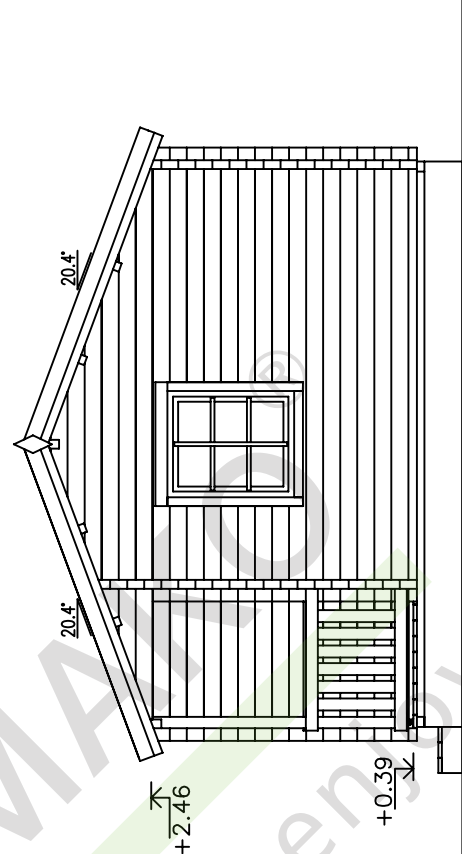


RIGHT  
1:50

PALMARCHITECTS  
Modern houses to enjoy


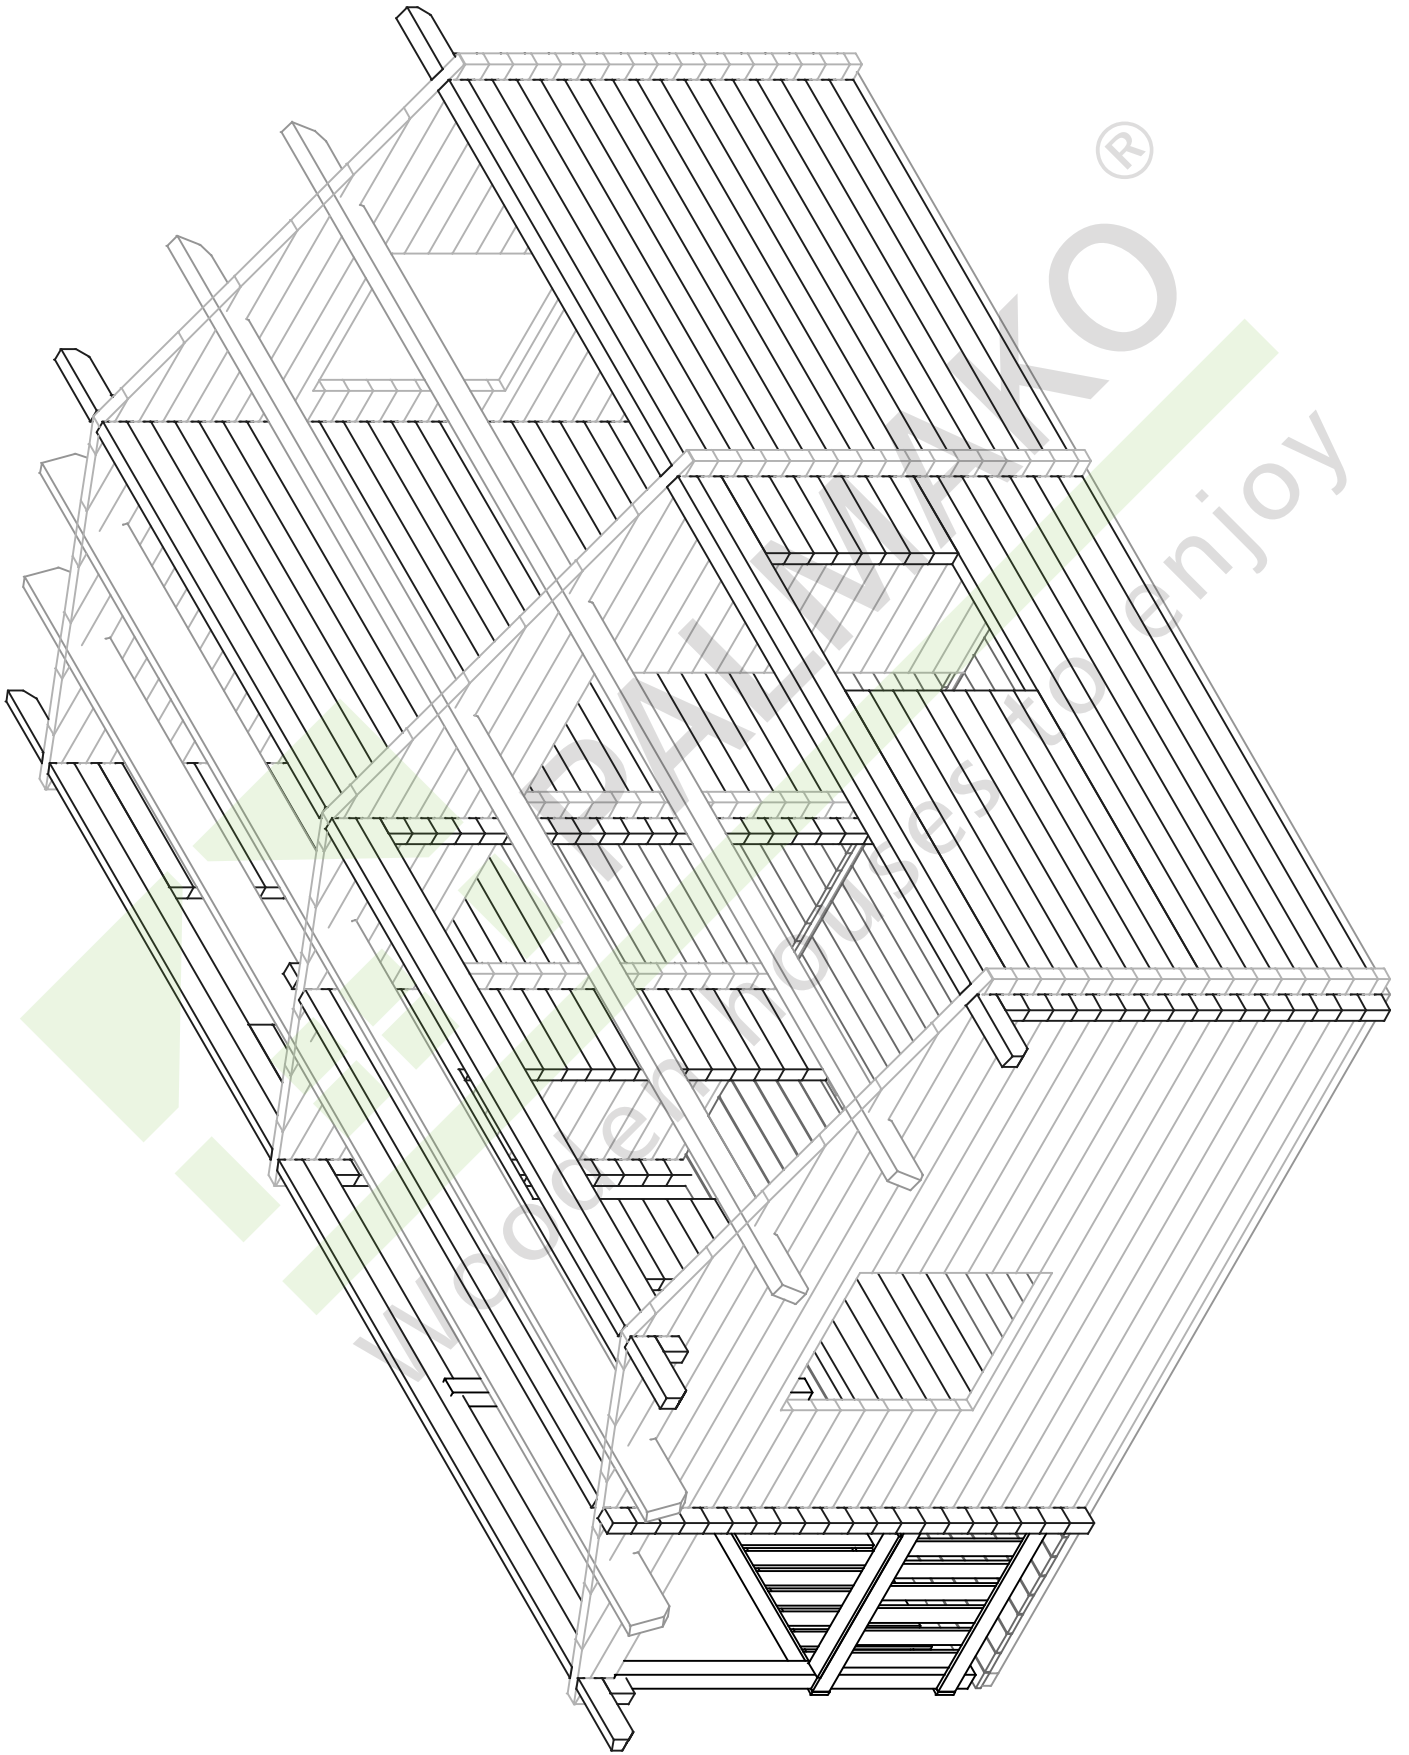

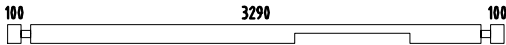
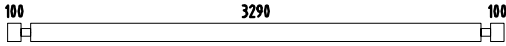
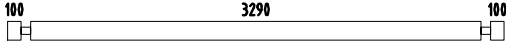
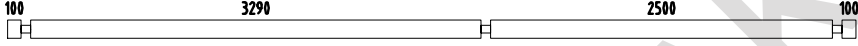
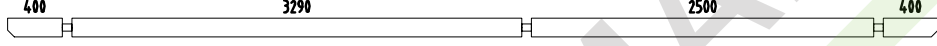
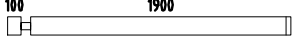
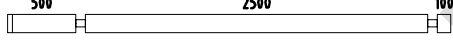

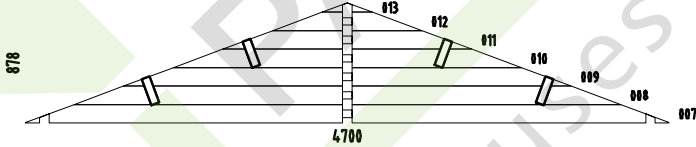
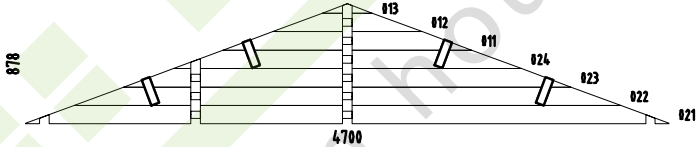
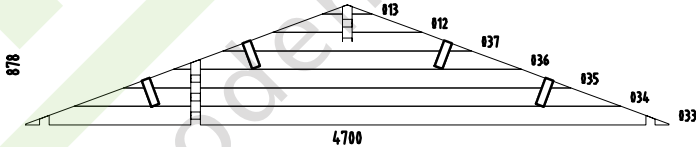
 

 
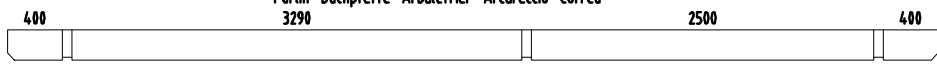


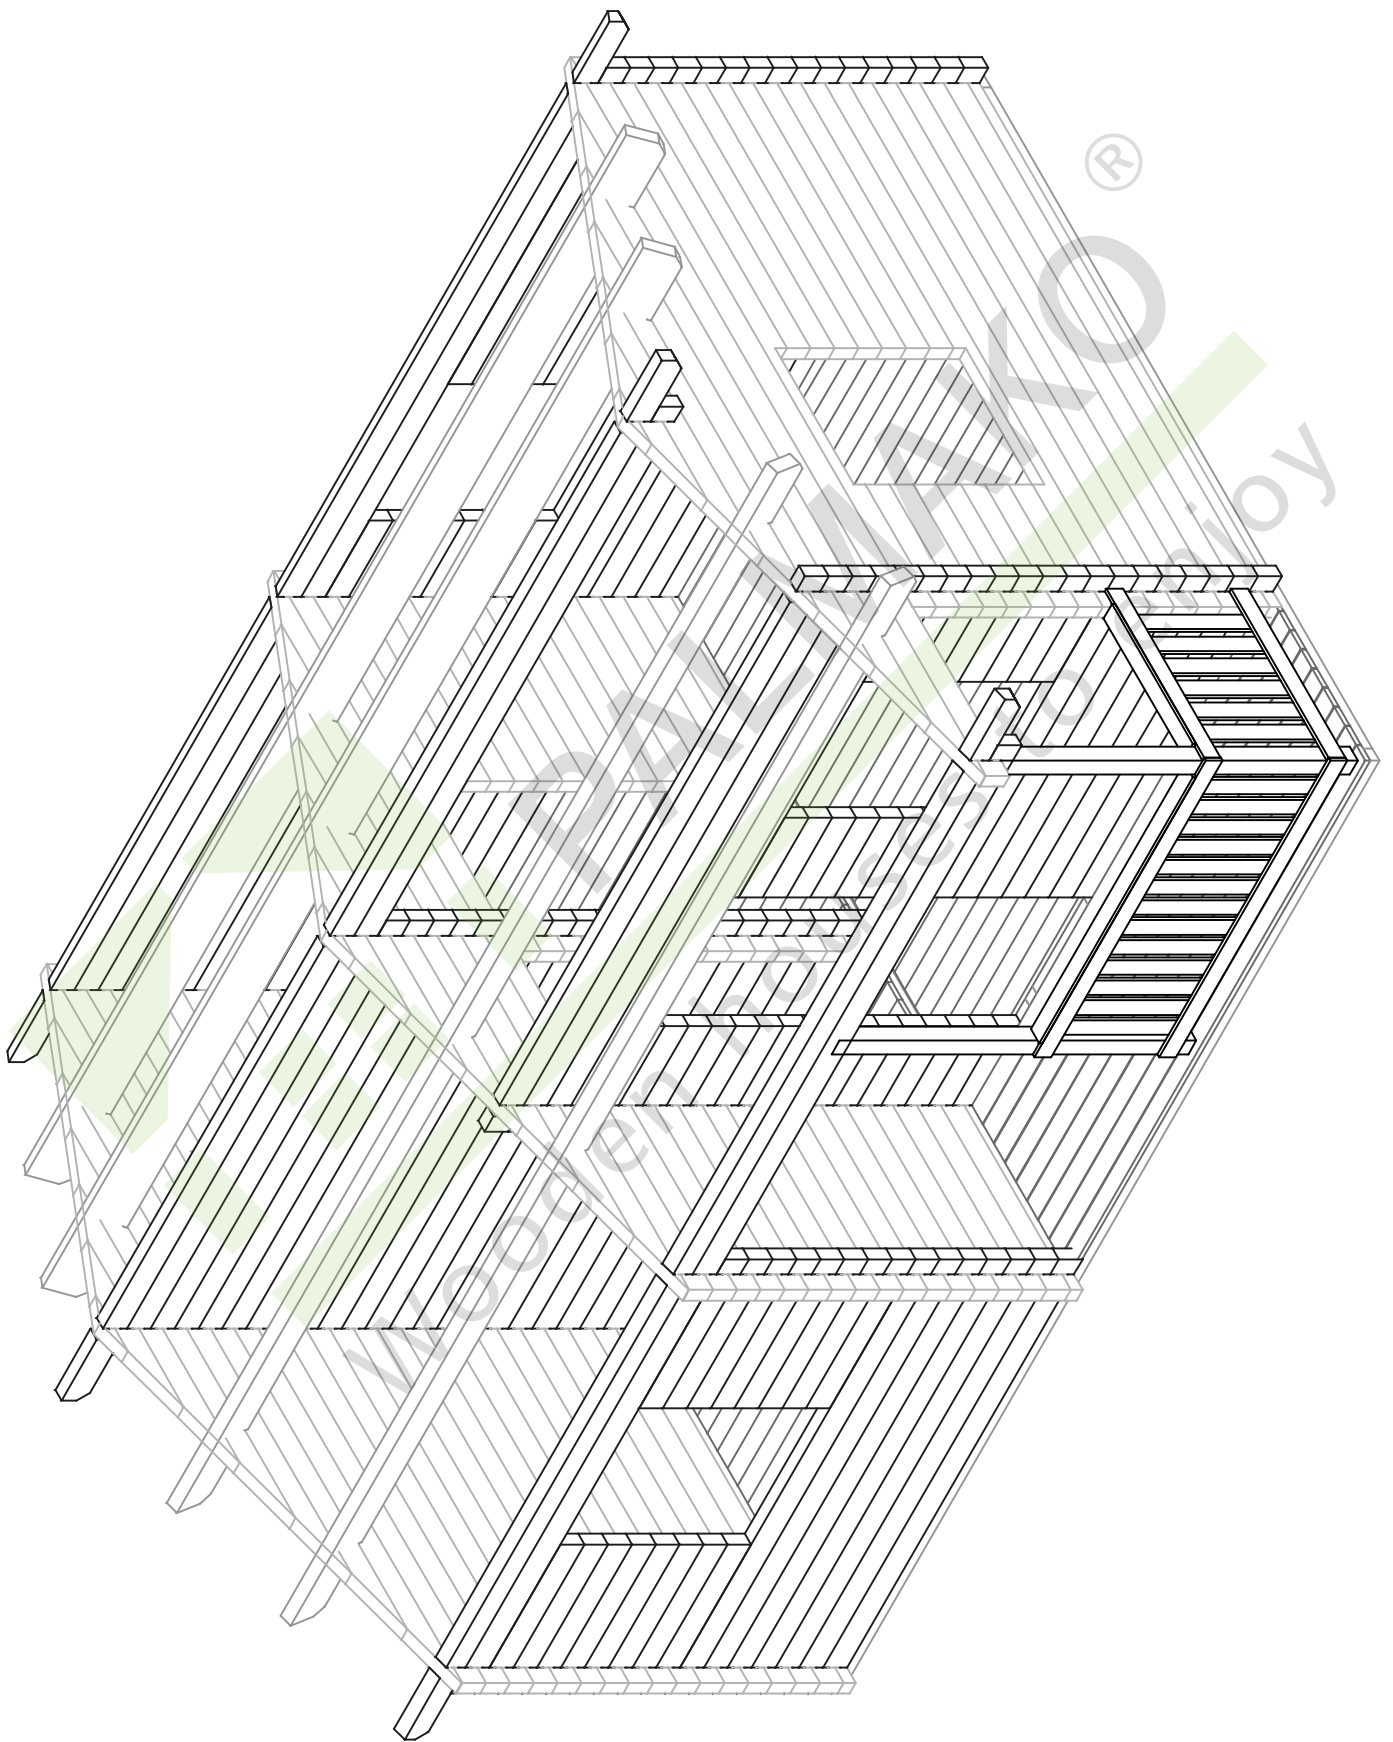

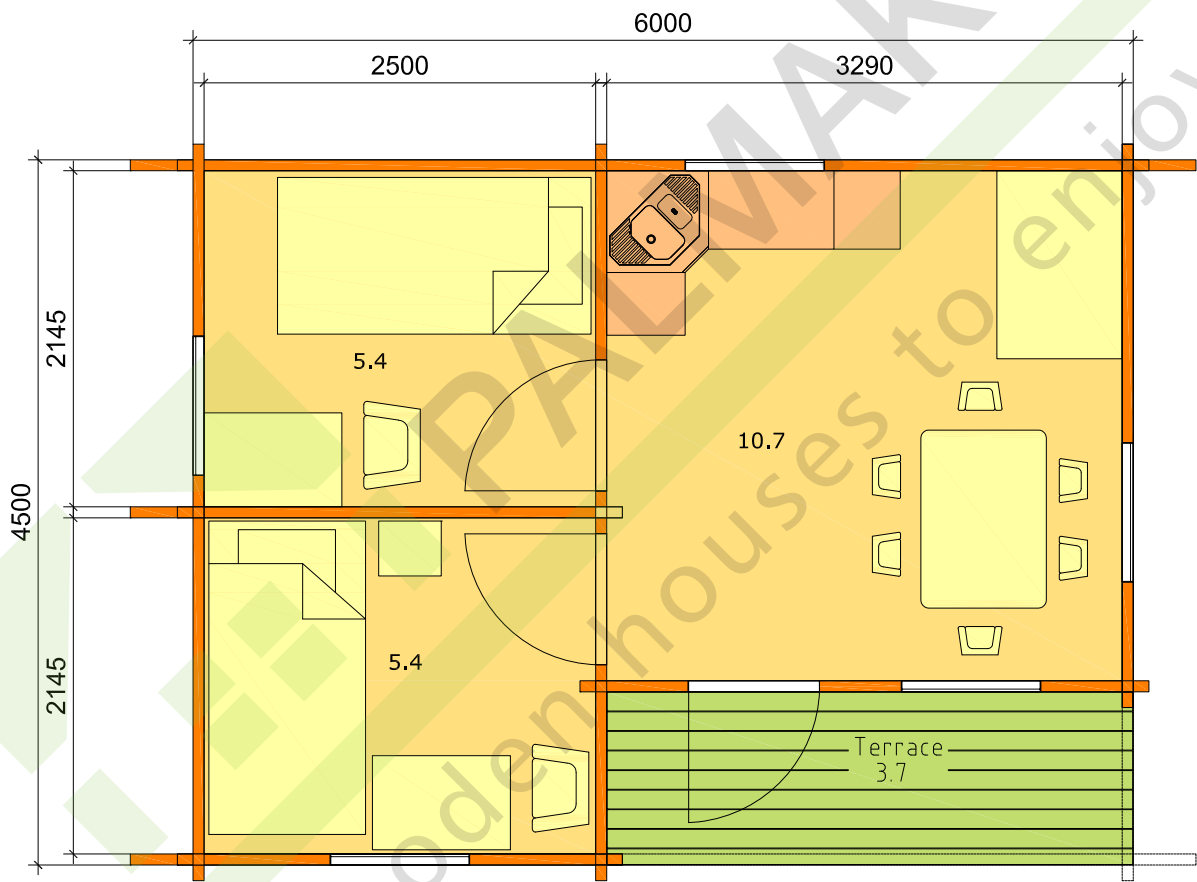



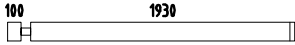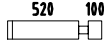

Pos	SPECIFICATION-STÜCKLISTE-NOMENCLATURE-ELEMENTI-ESPECIFICACIÓN -Sandra-	Pcs	Profile (mm)	Length (mm)
001		1	70x68	4700
002		7	70x135	4700
003		1	70x135	4700
004		7	70x135	2585
005		7	70x135	1225
006		1	70x135	4700
014		1	70x68	1375
015		1	70x68	270
016		1	70x68	1375
017		15	70x135	1375
018		15	70x135	270
019		15	70x135	1375
020		1	70x135	4700
025		1	70x68	3595
026		1	70x135	3595
027		5	70x135	3595
028		1	70x135	3595
029		7	70x135	800
030		7	70x135	1905
031		1	70x135	3595
032		1	70x135	4700
038		28	70x135	2840
039		16	70x135	975
040		1	70x135	6200
041		1	70x135	6800












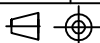


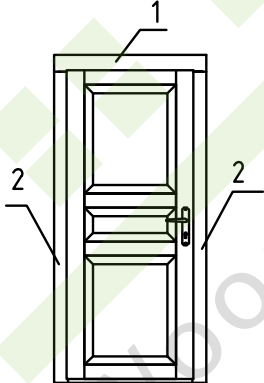
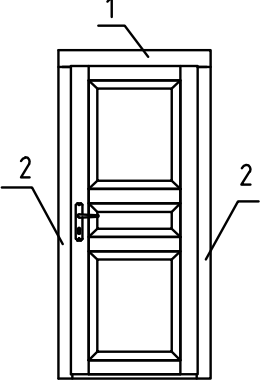
Pos	SPECIFICATION-STÜCKLISTE-NOMENCLATURE-ELEMENTI-ESPECIFICACIÓN -Sandra-	Pcs	Profile (mm)	Length (mm)
042		7	70x135	2100
043		23	70x135	690
044		8	70x135	520
045		1	70x135	3630
046		3	70x135	3630
047		1	70x135	3630
048		9	70x135	6200
049		1	70x135	6800
050		8	70x135	2070
051		8	70x135	3240
052		1	70x135	6800
W1-1		1		
W2-1		1		
W3-1		1		
AR1	Foundation- Fundament- Fondation- Fondazione- Vigas de cimentación 	2	80x60	5980
AR3	Foundation- Fundament- Fondation- Fondazione- Vigas de cimentación 	11	80x60	4320
AR2	Foundation- Fundament- Fondation- Fondazione- Vigas de cimentación 	6	80x60	581
PR1	Purlin- Dachpfette- Arbaletrier- Arcareccio- Correa 	4	70x220	6800
060	Floor board- Fussbodenbrett- Madrier du plancher - Tavola pavimento- Tabla de suelo 	29	114x28	3285
061	Floor board- Fussbodenbrett- Madrier du plancher - Tavola pavimento- Tabla de suelo 	38	114x28	2495
062	Terrace board- Terrassenbrett- Madrier de terrace- Tavola terrazzo- Tabla de terraza 	9	120x28	3355
070	Roof board- Dachbrett- Madrier du toit- Tavola tetto- Tabla de tejado 	154	89x19	2650



Object name -Sandra-

Pos	SPECIFICATION-STÜCKLISTE-NOMENCLATURE-ELEMENTI-ESPECIFICACIÓN -Sandra-	Pcs	Profile (mm)	Length (mm)
130	Floor beading- Fussbodenleiste- Baguette du plancher- Listello pavimento- Listón de suelo		19x45	32.61
150	Covering board- Deckbrett- Madrier de couverture- Tavola di copertura- Listón de cubierta	19	19x95	800
151	Covering board- Deckbrett- Madrier de couverture- Tavola di copertura- Listón de cubierta	1	19x95	915
152	Covering board- Deckbrett- Madrier de couverture- Tavola di copertura- Listón de cubierta	2	19x95	1105
153	Covering board- Deckbrett- Madrier de couverture- Tavola di copertura- Listón de cubierta	1	19x95	1740
154	Covering board- Deckbrett- Madrier de couverture- Tavola di copertura- Listón de cubierta	2	19x95	1920
120	Diamond- Deckbrett- Madrier- Tavola di copertura- Rombo	2	19x140	300
090	Eave edging- Dachrandbrett- Madrier en bordure du toit- Tavola bordo tetto- Tabla de valadizo	4	19x95	3400
100	Facia board- Giebelblende- Écran frontal- Schermo frontone- Tabla de facia	8	19x120	2690
101	Facia board- Giebelblende- Écran frontal- Schermo frontone- Tabla de facia	4	19x70	2690
160	Post- Pfosten- Poteau- Montante- Poste 90x90	2	90x90	2020
080	Roof edge reinforcement- Dachrandleiste- Baguette en bordure du toit- Rinforzo bordo tetto- Refuerzo borde tejado	2	32x40	3250
081	Roof edge reinforcement- Dachrandleiste- Baguette en bordure du toit- Rinforzo bordo tetto- Refuerzo borde tejado	2	32x40	3550
156	Slat- Leiste- Baguette- Listello- Listón	3	28x70	840
170	Tender post- Tenderleiste- T-poste- Rinforzo di porta,finestra- Refuerzo puertas,ventanas	4	32x40	890
171	Tender post- Tenderleiste- T-poste- Rinforzo di porta,finestra- Refuerzo puertas,ventanas	6	32x40	1030
172	Tender post- Tenderleiste- T-poste- Rinforzo di porta,finestra- Refuerzo puertas,ventanas	2	32x40	1980
173	Tender post- Tenderleiste- T-poste- Rinforzo di porta,finestra- Refuerzo puertas,ventanas	4	32x40	2040
KL2	Threaded rod+ -Gewindestangen- Barre fileté- Asta filettata-Varilla roscada M10	5		300
KL3	Threaded rod+ -Gewindestangen- Barre fileté- Asta filettata-Varilla roscada M10	1		570
KL1	Threaded rod- Gewindestangen- Barre fileté- Asta filettata- Varilla roscada M10	6		2000
300	-Fixing kit- Befestigungsset- Moyens de fixation- Materiale di fissaggio- Kit de fijación	1		
	Adjustment bolt - Senkbolzen - Boulon de réglage - Bullone di regolamento- Perno de ajuste	2		
	Captive nut- Einschlagmutter- Écrou a griffes- Dado a ragno filettatura- Tuerca arana- LM10	6		
	Covering cap - Abdeckkappe - Couvercle - Copertura- Cubierta	1		




Pos	SPECIFICATION-STÜCKLISTE-NOMENCLATURE-ELEMENTI-ESPECIFICACIÓN -Sandra-	Pcs	Profile (mm)	Length (mm)
	Door fittings- Türbeschlag- Ferrure- Ferramenta porta- Manilla (puerta)- 	3		
	Extension nut- Verlängerungsmutter- Écrou rallonge- Dado di prolunga- Tuerca de extensión- JM10 	6		
	L-iron- Winkel- Angle -Angolo- Angulo 35x35x130 EM VN353590 	2		
	Nail- Nagel- Clou- Chiodo- Clavo- 1.4x40mm 	60		
	Nail- Nagel- Clou- Chiodo- Clavo- 2.5x50mm 	700		
	Nail- Nagel- Clou- Chiodo- Clavo- 3x70mm 	500		
	Nut- Schraubenmutter- Écrou- Dado- Tuerca- M10mm 	6		
	Screw- Schraube- Vis- Vite- Tornillo- 3.5x40mm 	150		
	Screw- Schraube- Vis- Vite- Tornillo- 4.5x50mm 	400		
	Screw- Schraube- Vis- Vite- Tornillo- 4.5x70mm 	50		
	Screw- Schraube- Vis- Vite- Tornillo- 6x120mm 	40		
	Washer- Dichtscheibe- Joint- Rondella- Arandela- 10x30mm 	6		
U-711L	Door - Tür - Porte - Porta-Puerta 835x2028   U-711L Door 835x2028x72 mm Side slat - Randleiste Baguette en bordure - Listello bordo 1. 19x95x1085 mm      2 pcs 2. 19x70x2025 mm      4 pcs	1		
U-711R	Door - Tür - Porte - Porta-Puerta 835x2028   U-711R Door 835x2028x72 mm Side slat - Randleiste Baguette en bordure - Listello bordo 1. 19x95x1085 mm      2 pcs 2. 19x70x2025 mm      4 pcs	1		







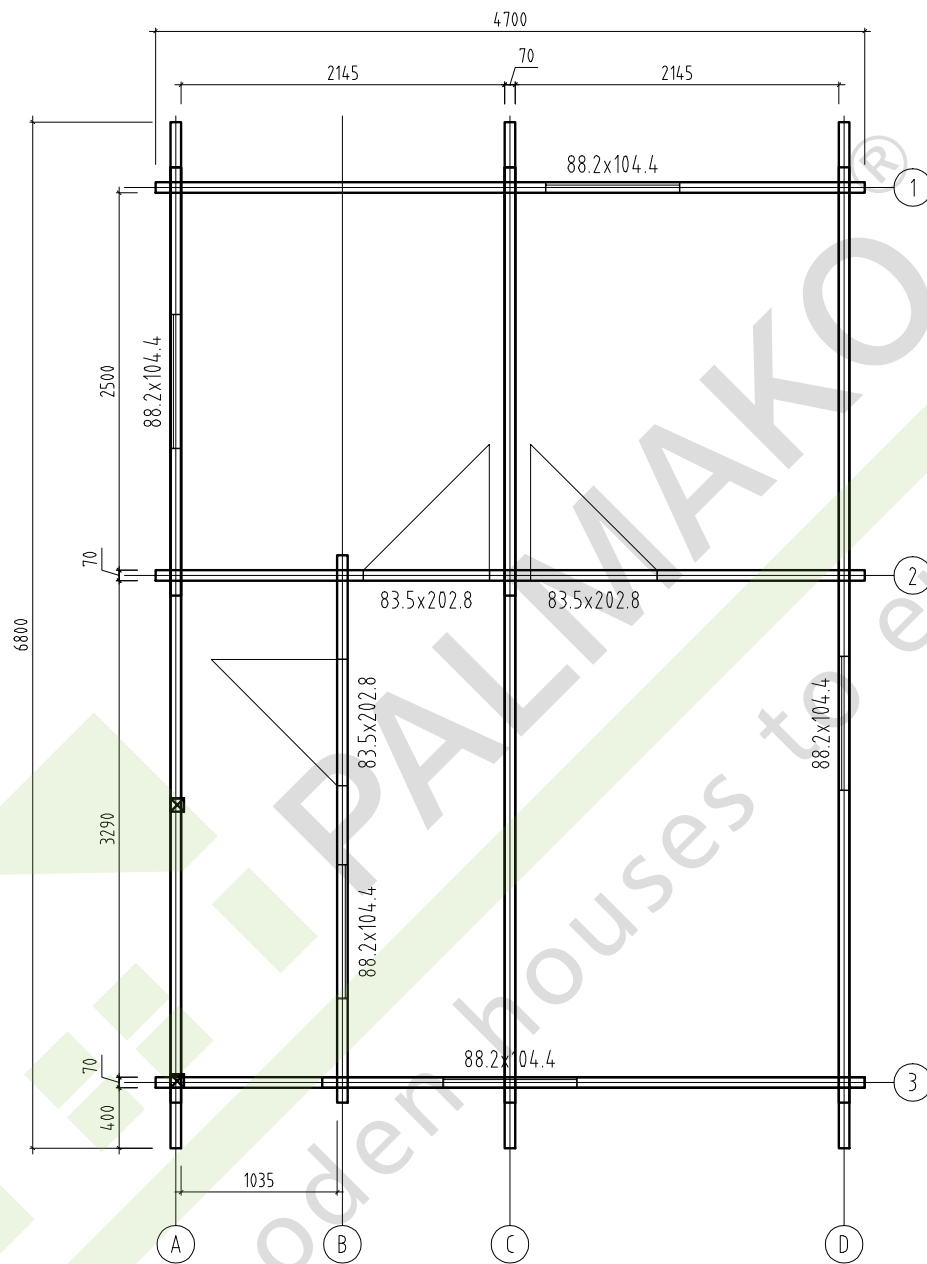

Object name  
-Sandra-

Drawing  
Plan

Scale 1:50  
Paper A4




AS Palmako  
Kavastu, Tartumaa  
tel. +372 73 55 530  
fax. +372 73 55 520  
www.palmako.ee

Customer Erimaja  
Drawn by Meelis Piirisalu  
Date 25.01.2010

Log 70x135  
File Sandra.dwg

Page 1

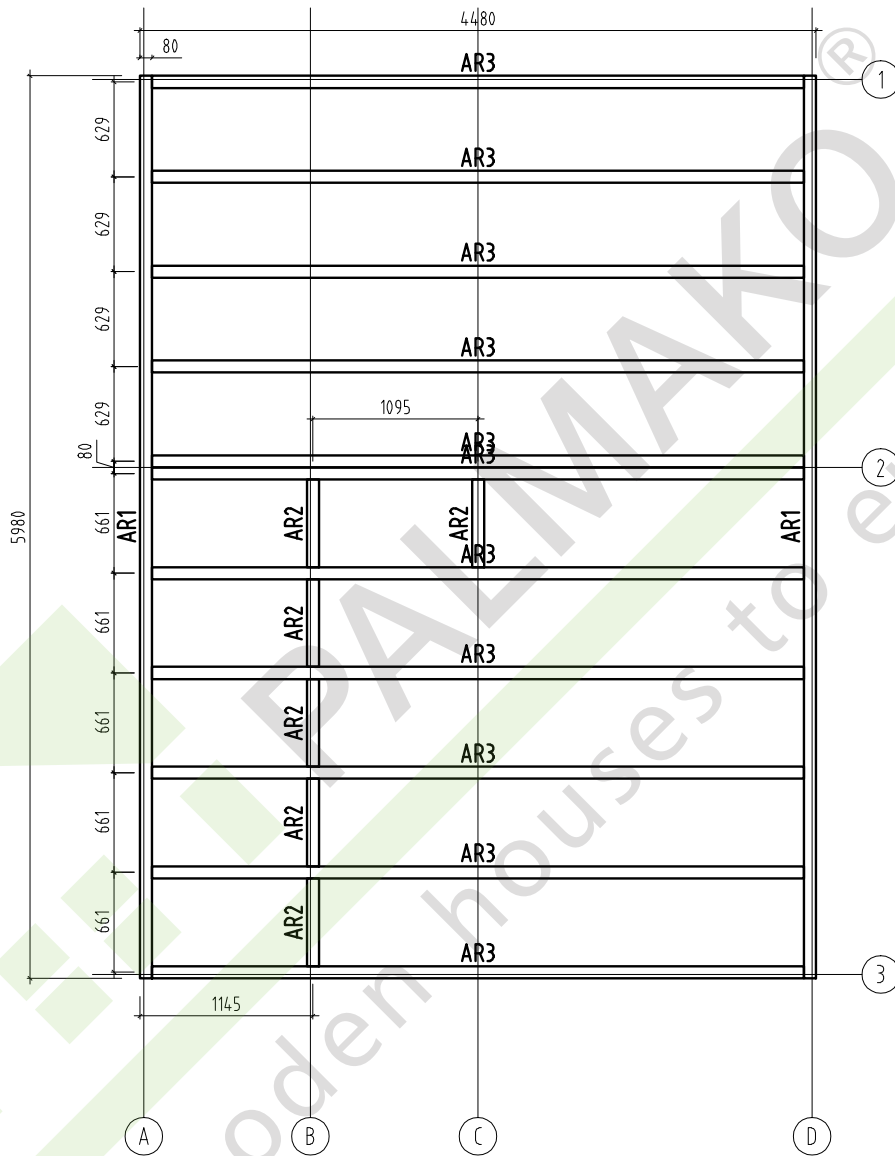

Object name  
-Sandra-

Drawing  
Plan

Scale 1:50  
Paper A4




AS Palmako  
Kavastu, Tartumaa  
tel. +372 73 55 530  
fax. +372 73 55 520  
www.palmako.ee

Customer Erimaja  
Drawn by Meelis Piirisalu  
Date 25.01.2010

Log 70x135  
File Sandra.dwg

Page 1

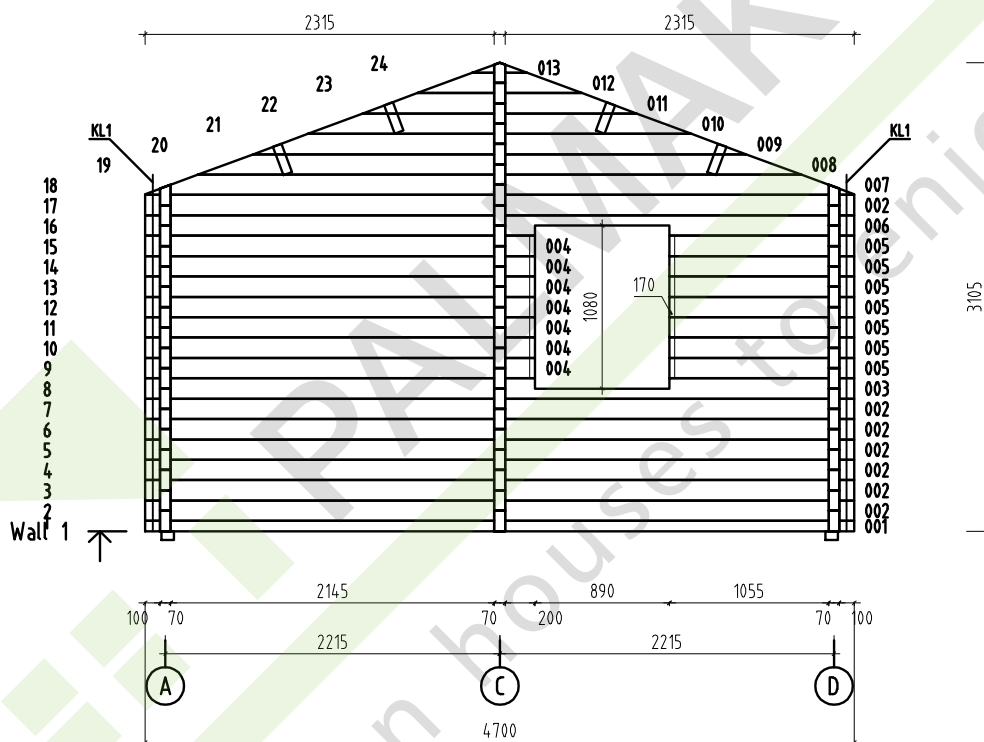

Object name  
-Sandra-

Drawing  
WALL 1

Scale 1:50  
Paper A4




AS Palmako  
Kavastu, Tartumaa  
tel. +372 73 55 530  
fax. +372 73 55 520  
www.palmako.ee

Customer Erimaja  
Drawn by Meelis Piirisalu  
Date 25.01.2010

Log 70x135  
File Sandra.dwg

Page 6

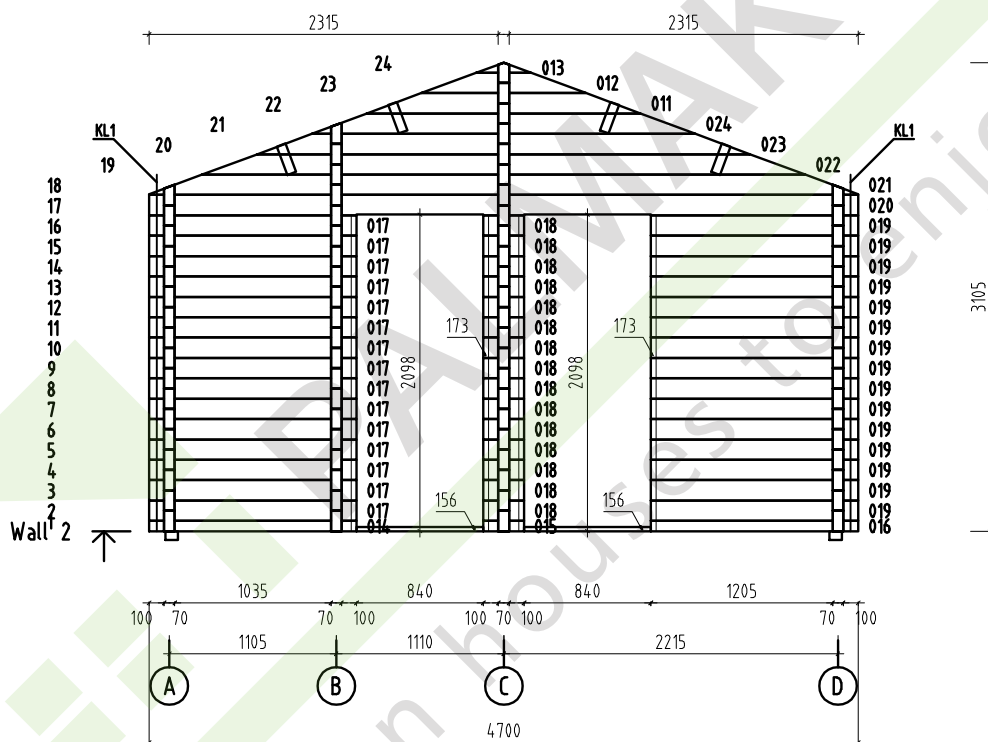

Object name  
-Sandra-

Drawing  
WALL 2

Scale 1:50  
Paper A4




AS Palmako  
Kavastu, Tartumaa  
tel. +372 73 55 530  
fax. +372 73 55 520  
www.palmako.ee

Customer Erimaja  
Drawn by Meelis Piirisalu  
Date 25.01.2010

Log 70x135  
File Sandra.dwg

Page 7

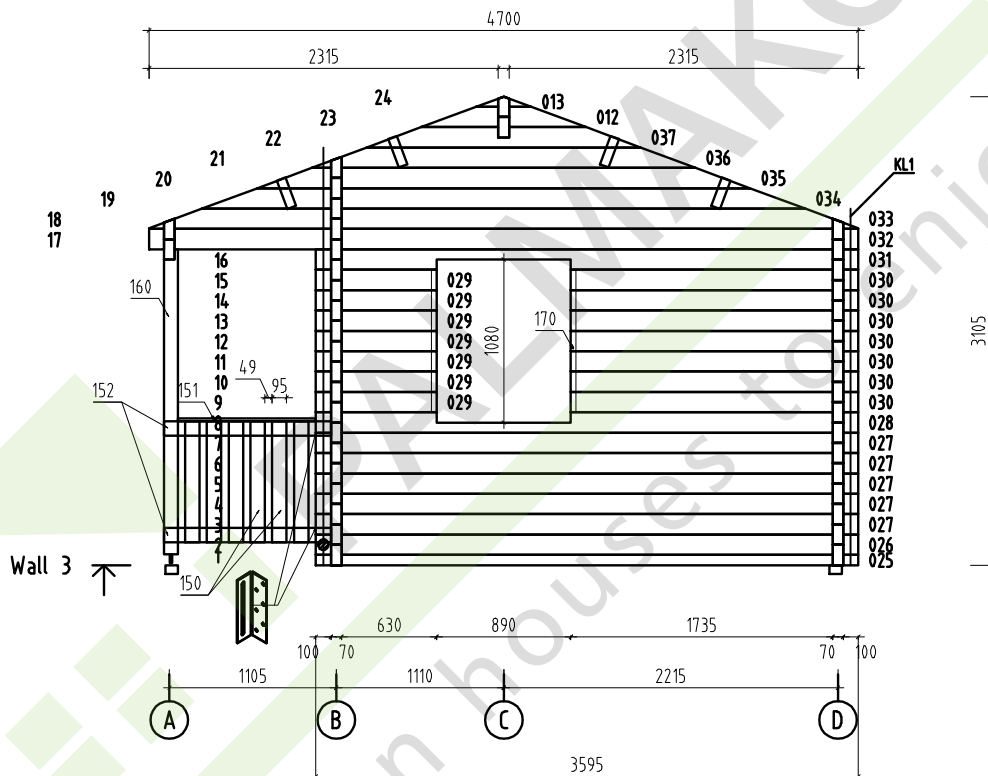

Object name  
-Sandra-

Drawing  
WALL 3

Scale  
1:50  
Paper  
A4




AS Palmako  
Kavastu, Tartumaa  
tel. +372 73 55 530  
fax. +372 73 55 520  
www.palmako.ee

Customer  
Erimaja  
Drawn by  
Meelis Piirisalu  
Date  
25.01.2010

Log  
70x135  
File  
Sandra.dwg

Page  
8



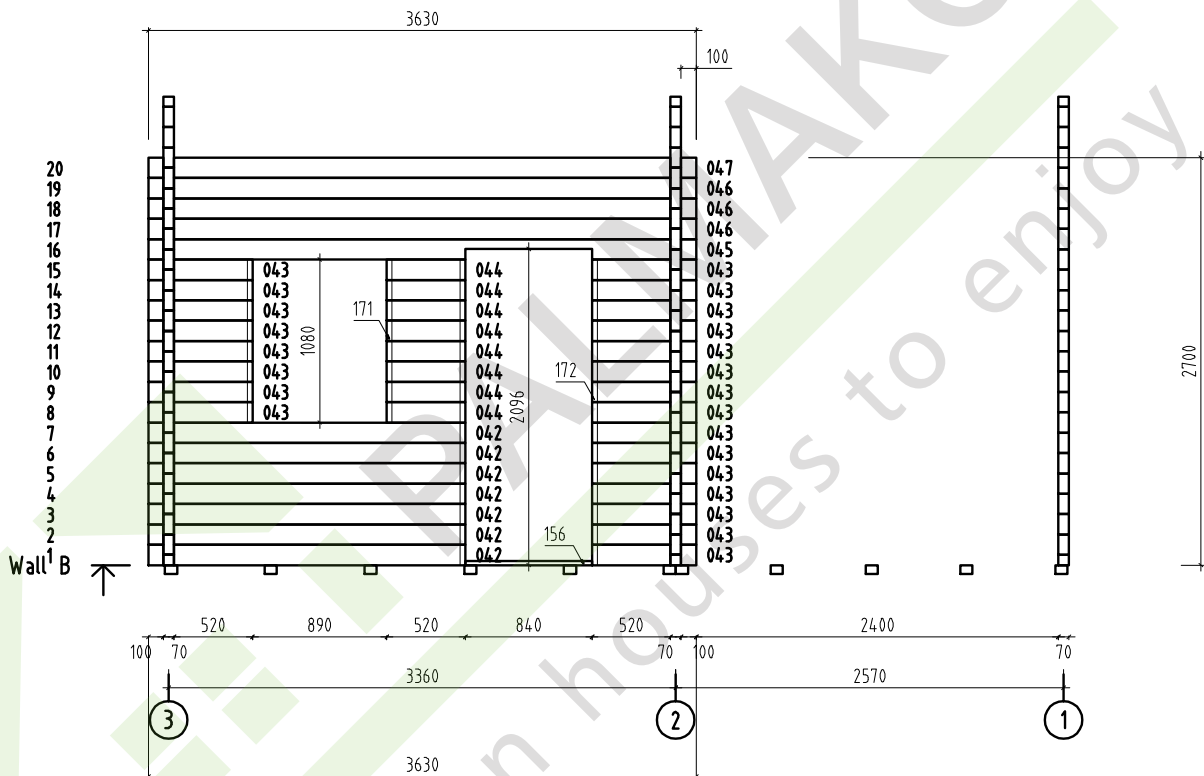

Object name  
-Sandra-

Drawing  
WALL B

Scale 1:50  
Paper A4




AS Palmako  
Kavastu, Tartumaa  
tel. +372 73 55 530  
fax. +372 73 55 520  
www.palmako.ee

Customer Erimaja  
Drawn by Meelis Piirisalu  
Date 25.01.2010

Log 70x135  
File Sandra.dwg

Page 3



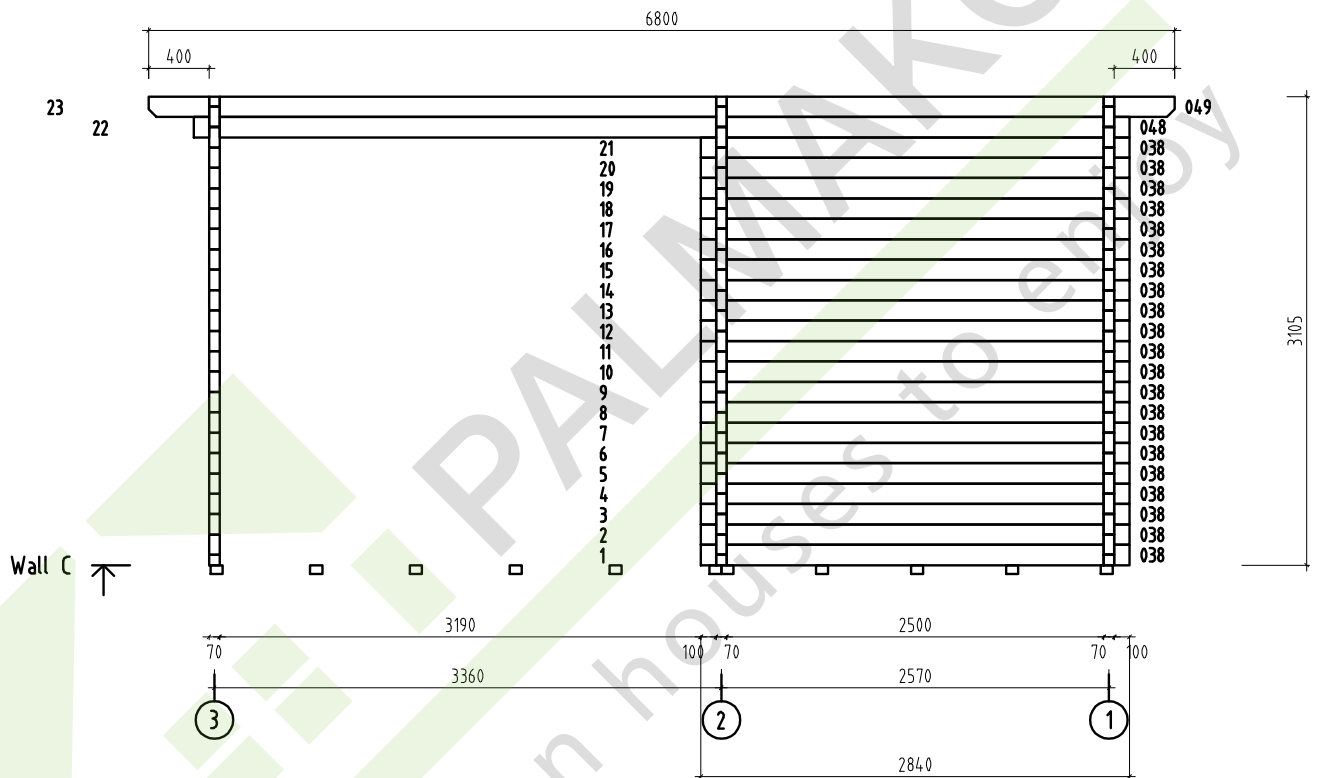

Object name  
-Sandra-

Drawing  
WALL C

Scale  
1:50  
Paper  
A4




AS Palmako  
Kavastu, Tartumaa  
tel. +372 73 55 530  
fax. +372 73 55 520  
www.palmako.ee

Customer  
Erimaja  
Drawn by  
Meelis Piirisalu  
Date  
25.01.2010

Log  
70x135  
File  
Sandra.dwg

Page  
4

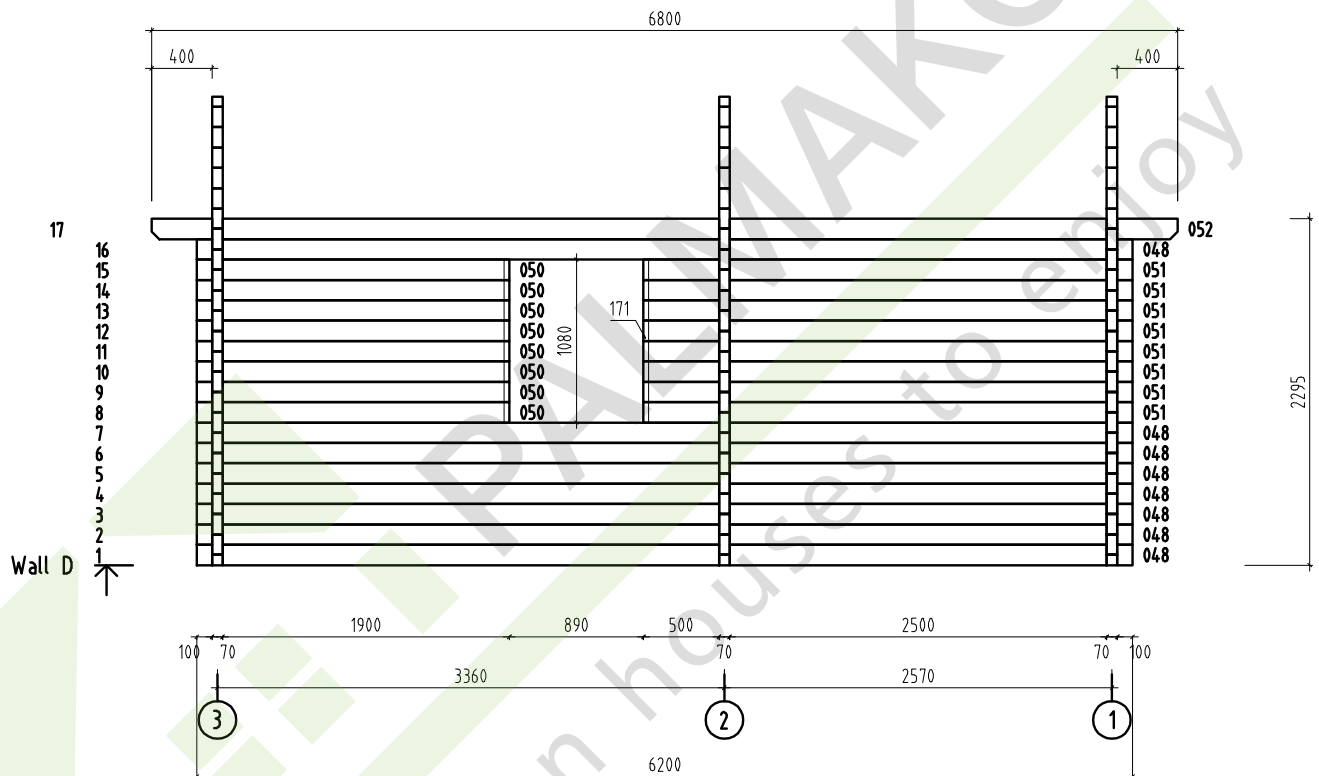

Object name  
-Sandra-

Drawing  
WALL D

Scale 1:50  
Paper A4



AS Palmako  
Kavastu, Tartumaa  
tel. +372 73 55 530  
fax. +372 73 55 520  
www.palmako.ee

Customer	Erimaja	Log	70x135
Drawn by	Meelis Piirisalu		
Date	25.01.2010	File	Sandra.dwg

Page 5